




STADT HALLE (SAALE) BEBAUUNGSPLAN NR. 122

PLANZEICHNUNG TEIL A

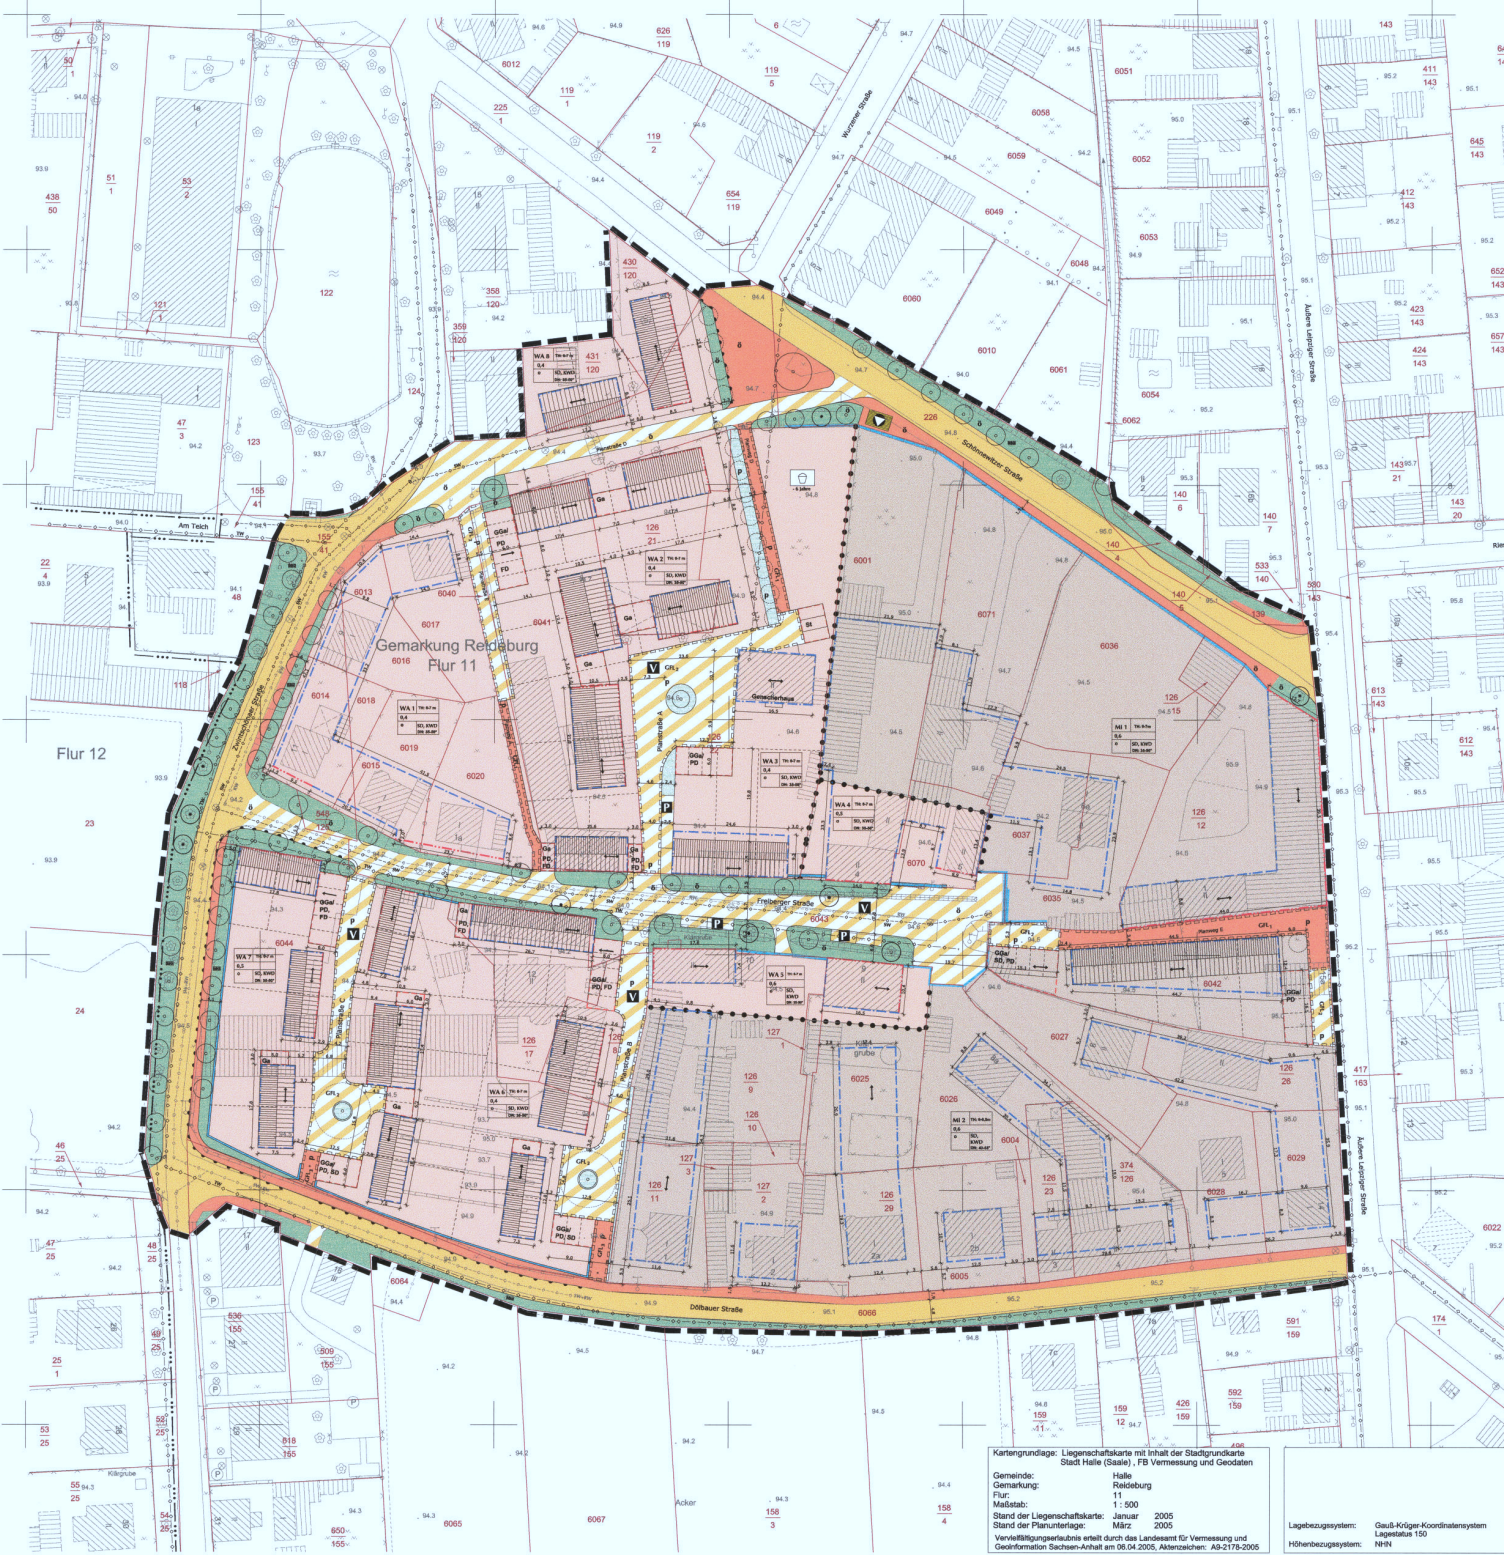

PLANZEICHNERKLÄRUNG

BESTIMMUNGEN:	
1	10 m
